


See Page 11

See Page 27

See Page 25

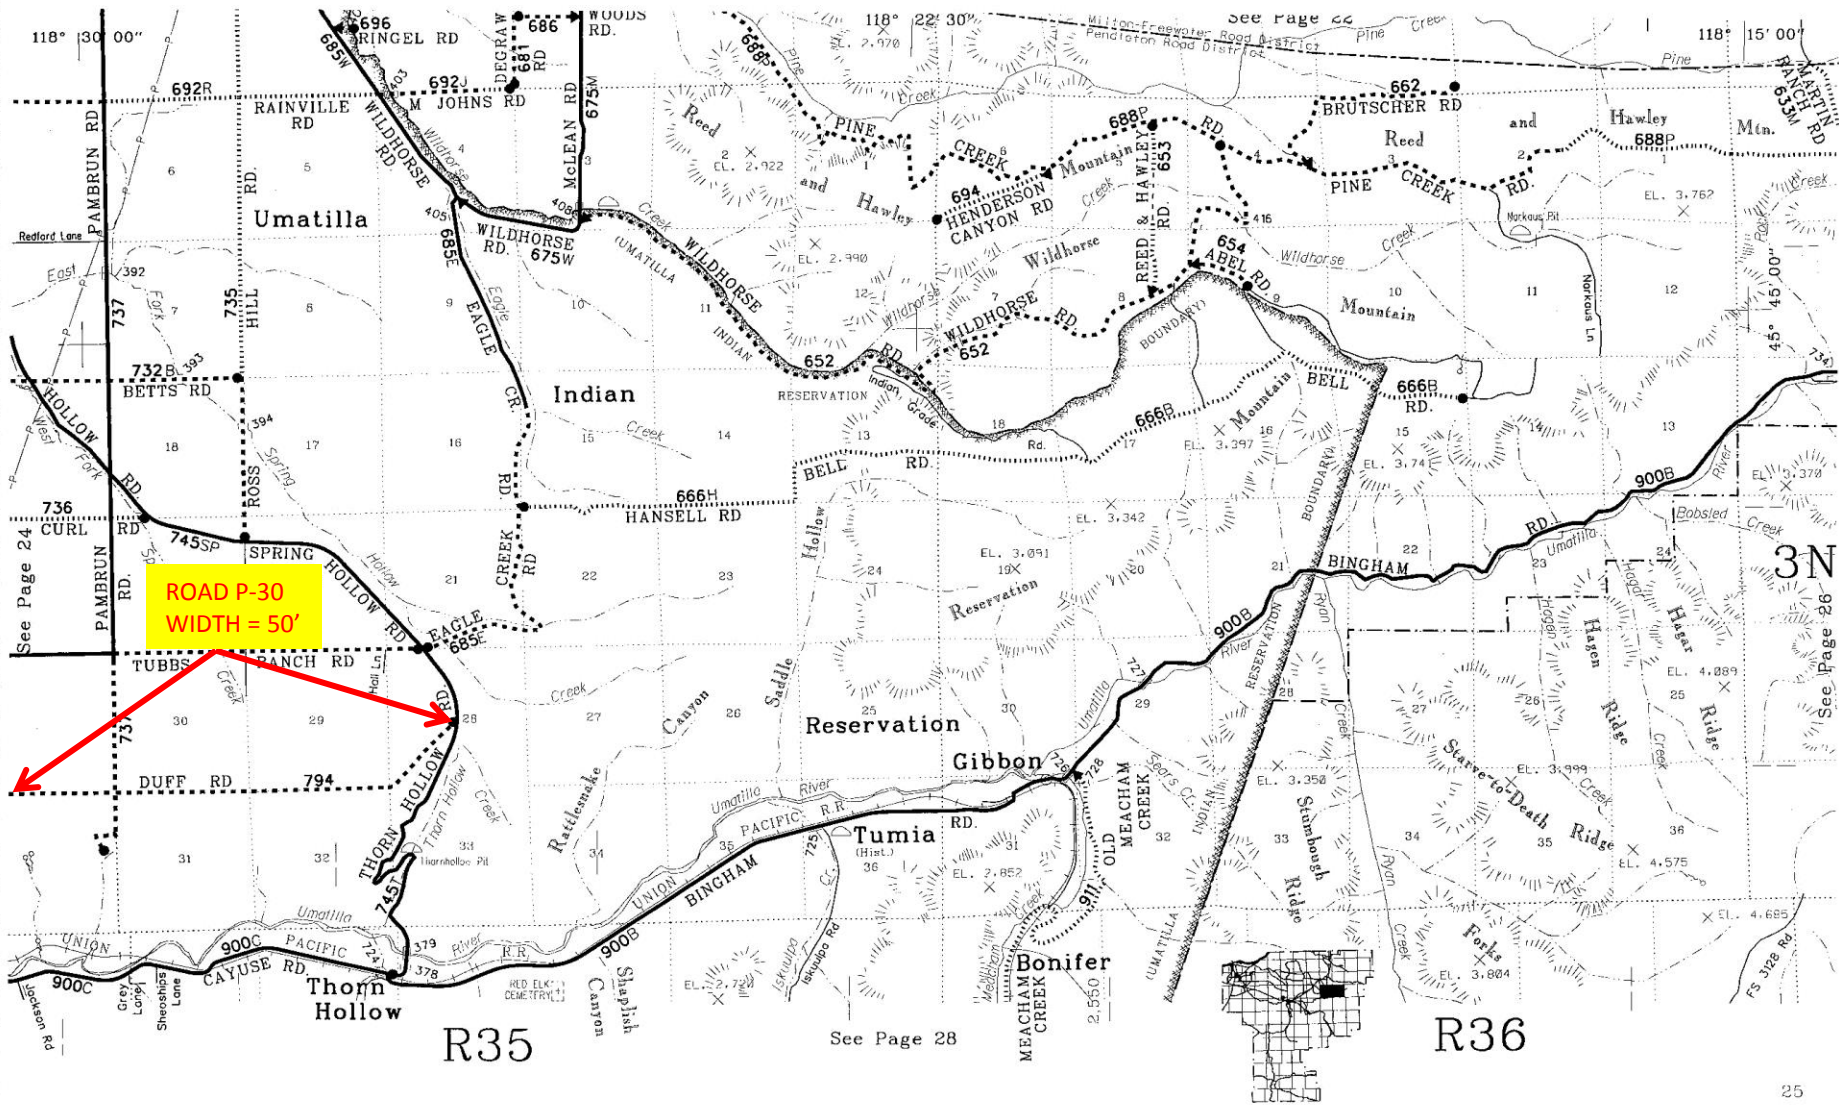

ROAD P-30
WIDTH = 50'

See Page 24

See Page 28

See Page 26