


ROAD 144-A
WIDTH = 60'

ROAD 187
WIDTH = 60'

ROAD 120
WIDTH = 60'

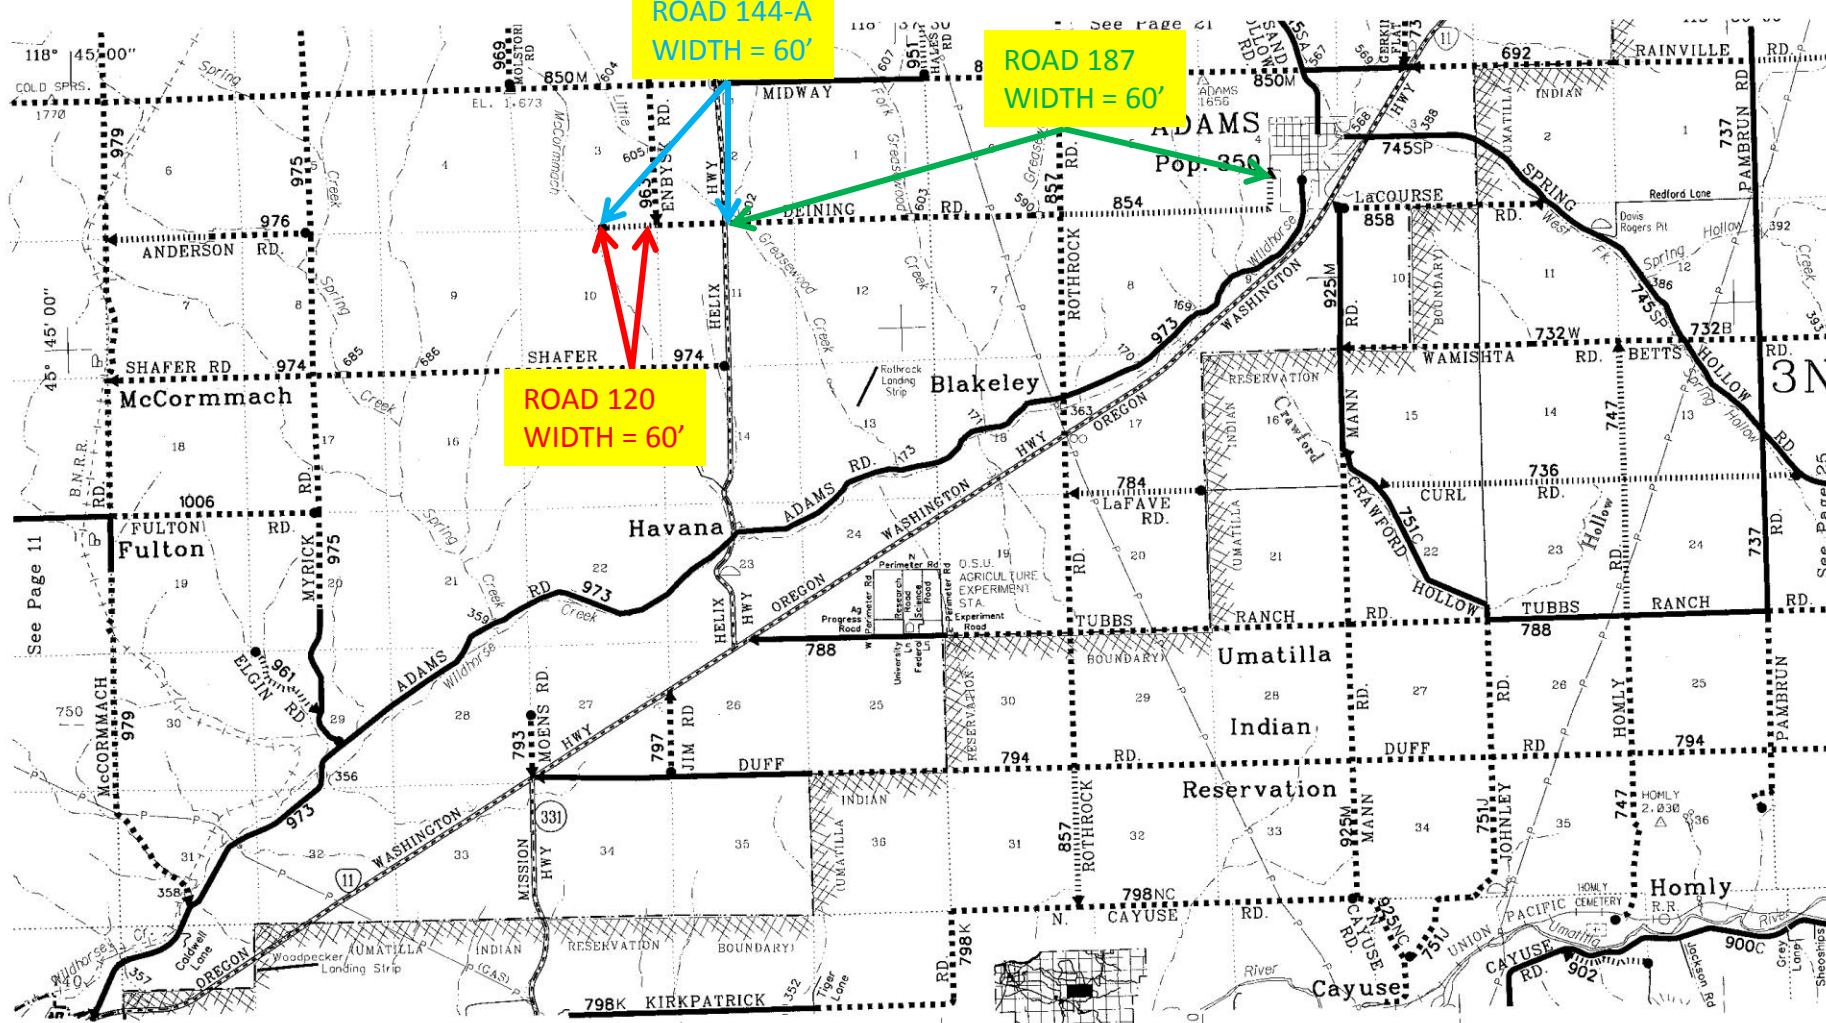

R33

See Page 27

R34